



**Site Plan**  
SCALE 1:200


<p>PROPOSED NEW SHED &amp; STUDIO FOR: GEOFF METCALFE No. 314 ANSON STREET ORANGE, NSW, 2800</p>	<p>TITLE: SITE PLAN  APPLICATION: DEVELOPMENT APPLICATION</p>	<p>DATE: 30/9/2021 PAGE: 1 / 4 SCALE: 1 : 200 @ A3 DRAWN BY: SAM MORGAN</p>	<p>NOTES: AMENDMENTS - 16/10/21</p>	<p><b>SAM MORGAN</b> <b>DESIGNS</b> ARCHITECTURAL DRAFTING 0419 480 827 smdesigns2800@gmail.com</p>
--	---	---	---	---

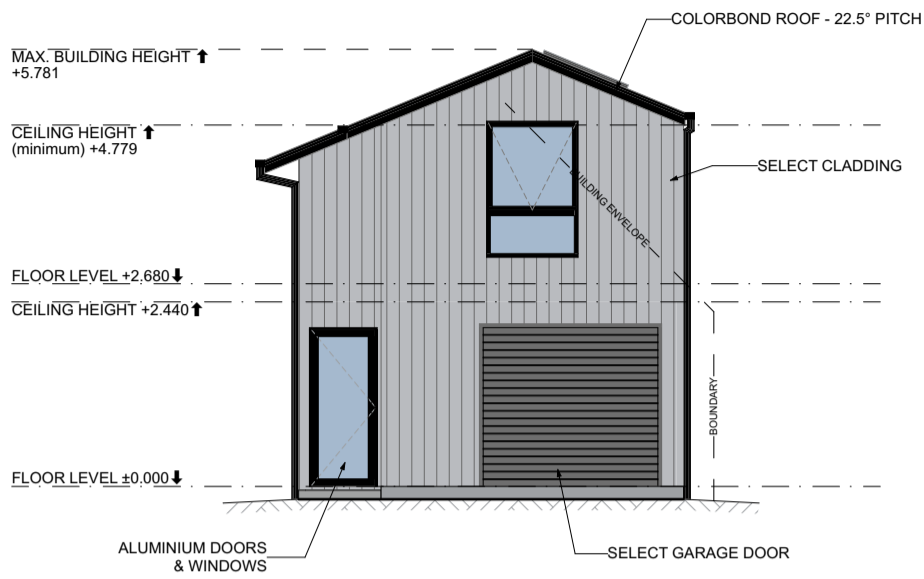


West Elevation  
SCALE 1:100

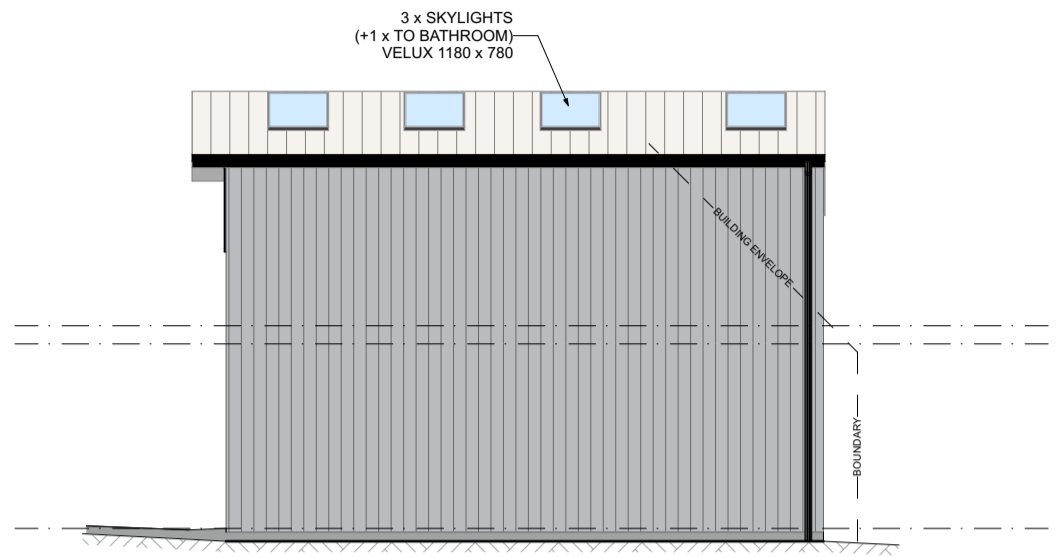

South Elevation  
SCALE 1:100

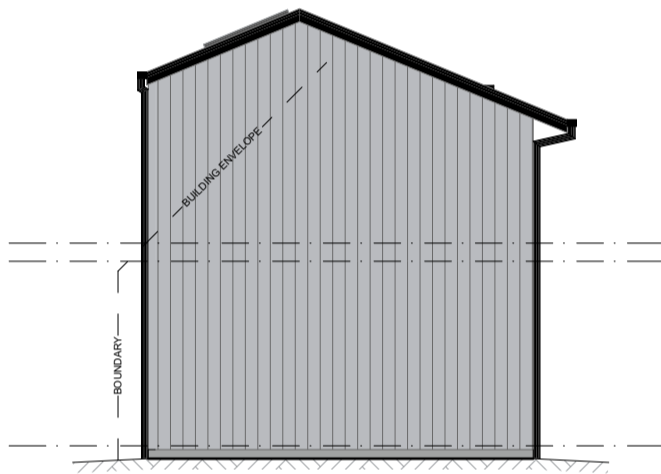

East Elevation  
SCALE 1:100

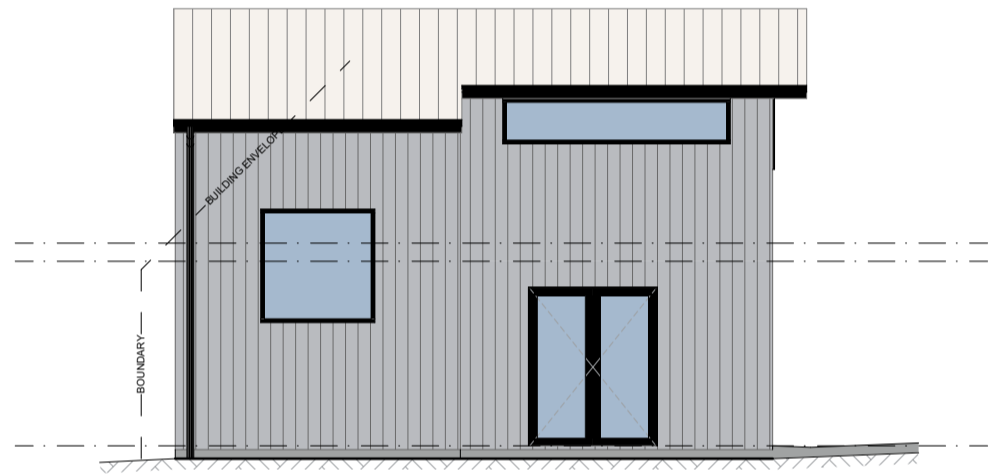

North Elevation  
SCALE 1:100

PROPOSED NEW SHED & STUDIO FOR:


GEOFF METCALFE  
No. 314 ANSON STREET  
ORANGE, NSW, 2800

TITLE:  
ELEVATIONS, SECTION VIEW  
  
APPLICATION:  
DEVELOPMENT APPLICATION

DATE: 30/9/2021  
PAGE: 3 / 4  
SCALE: 1 : 100 @ A3  
DRAWN BY: SAM MORGAN

NOTES:  
AMENDMENTS - 16/10/21

**SAM MORGAN**  
**DESIGNS**  
ARCHITECTURAL DRAFTING  
0419 480 827  
smdesigns2800@gmail.com

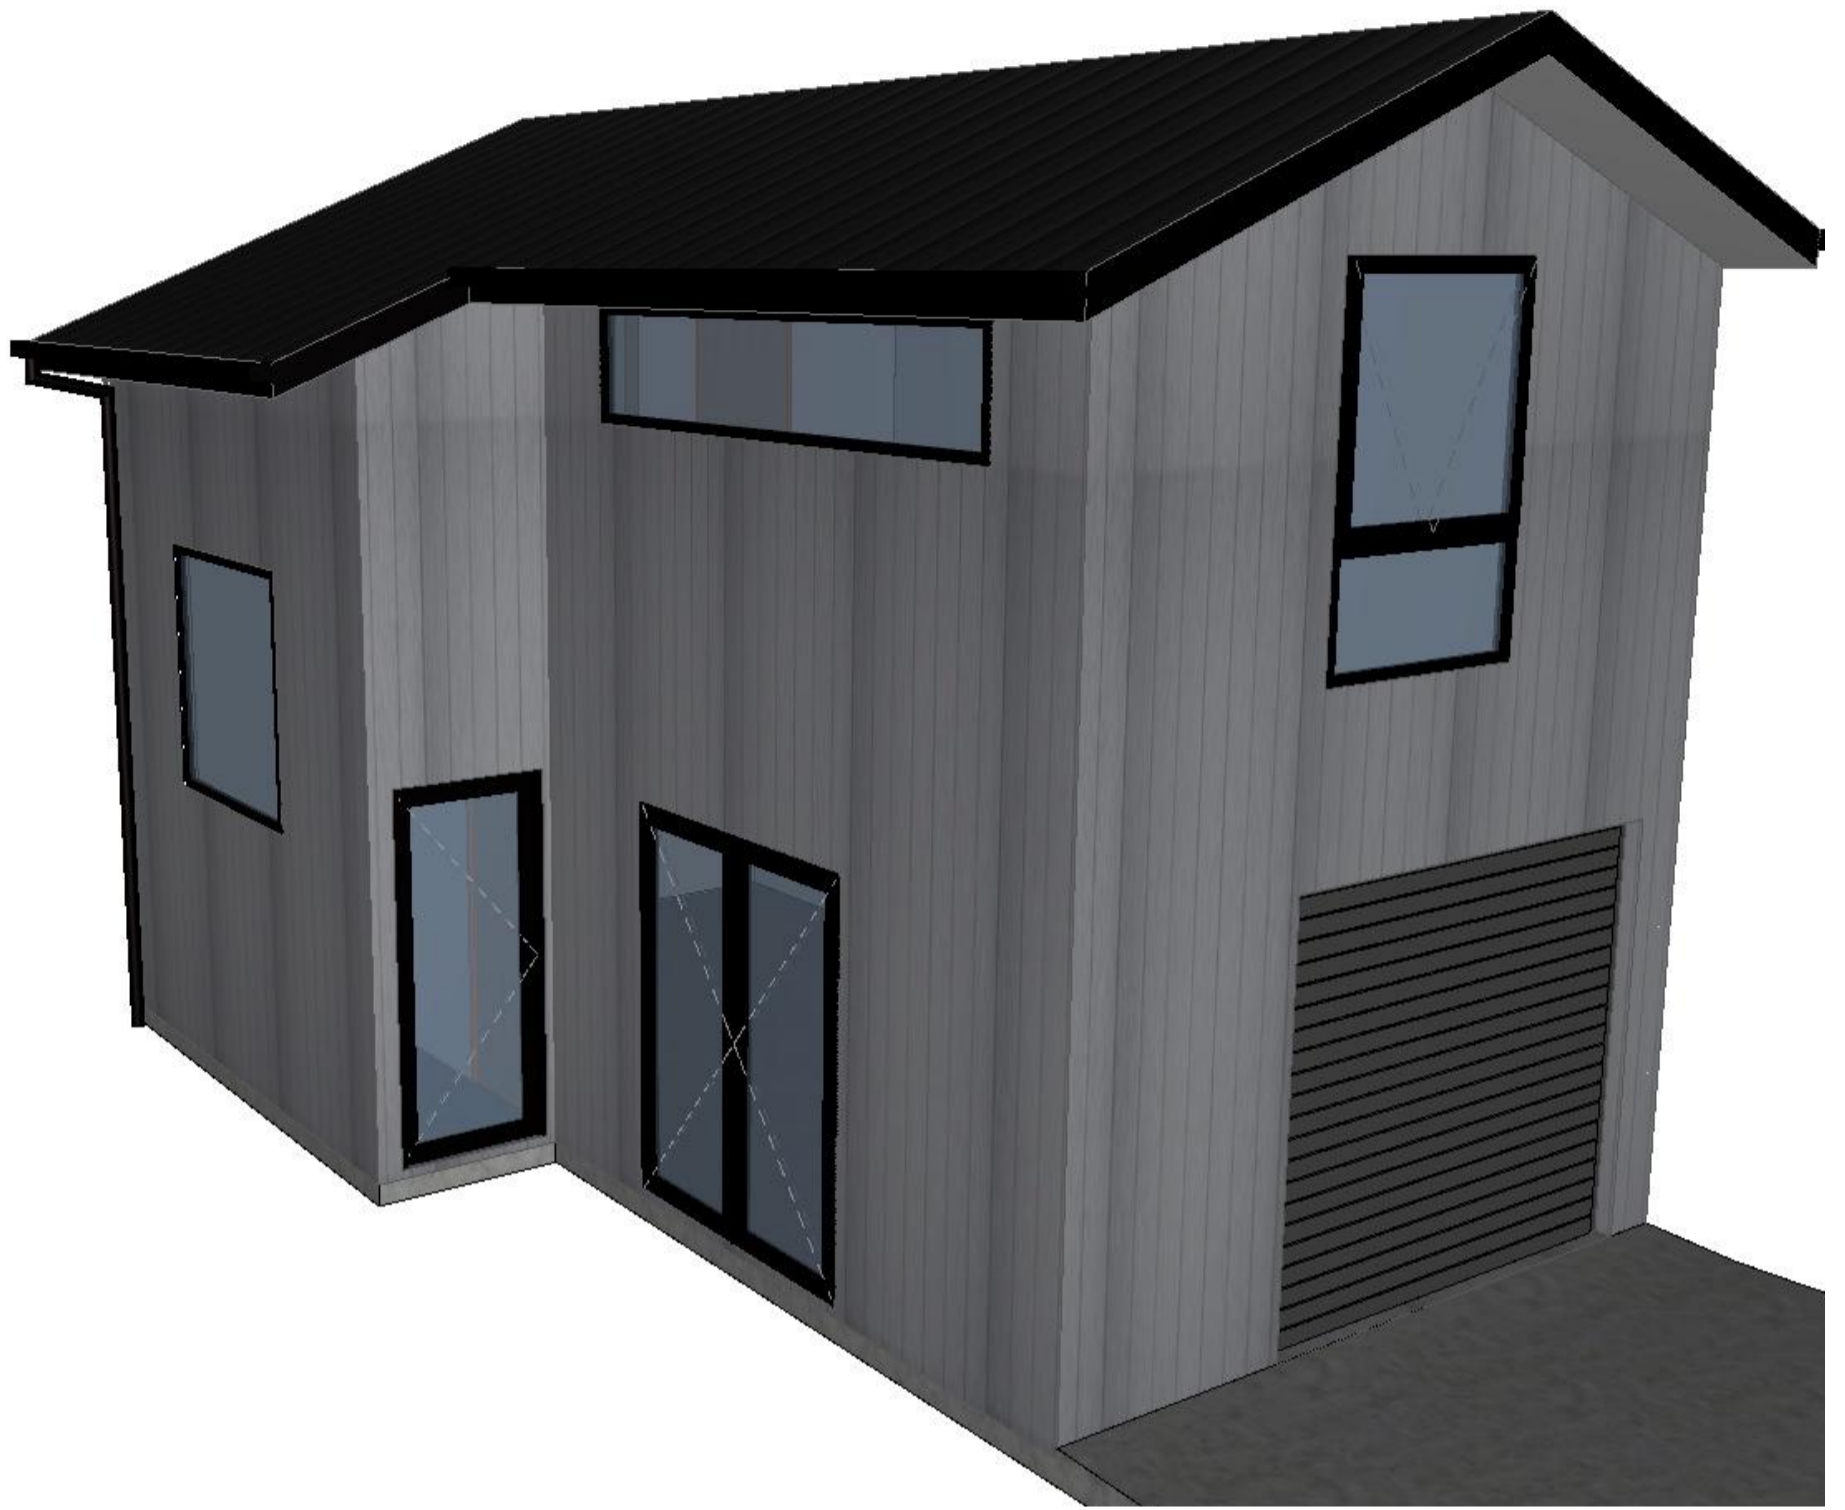

**Perspective Views**  
NOT TO SCALE

PROPOSED NEW SHED & STUDIO FOR:  
GEOFF METCALFE  
No. 314 ANSON STREET  
ORANGE, NSW, 2800

TITLE:  
PERSPECTIVE VIEWS  
APPLICATION:  
DEVELOPMENT APPLICATION

DATE:  
30/9/2021  
PAGE:  
4 / 4  
SCALE:  
N.T.S. @ A3  
DRAWN BY:  
SAM MORGAN

NOTES:  
AMENDMENTS - 16/10/21

**SAM MORGAN**  
**DESIGNS**  
ARCHITECTURAL DRAFTING  
0419 480 827  
smdesigns2800@gmail.com