


H:\MCHP\Public\PreDevelopment\Change\Site and Multi Users\2019\DA\Drawings\18-076 RZ01 B.dwg, 2019/02/19 1:51:12 PM, cadwin, AutoCAD PDF High Quality Plot.pc3, ISO full color, A3 (420.00 x 297.00 Mill), 1:2

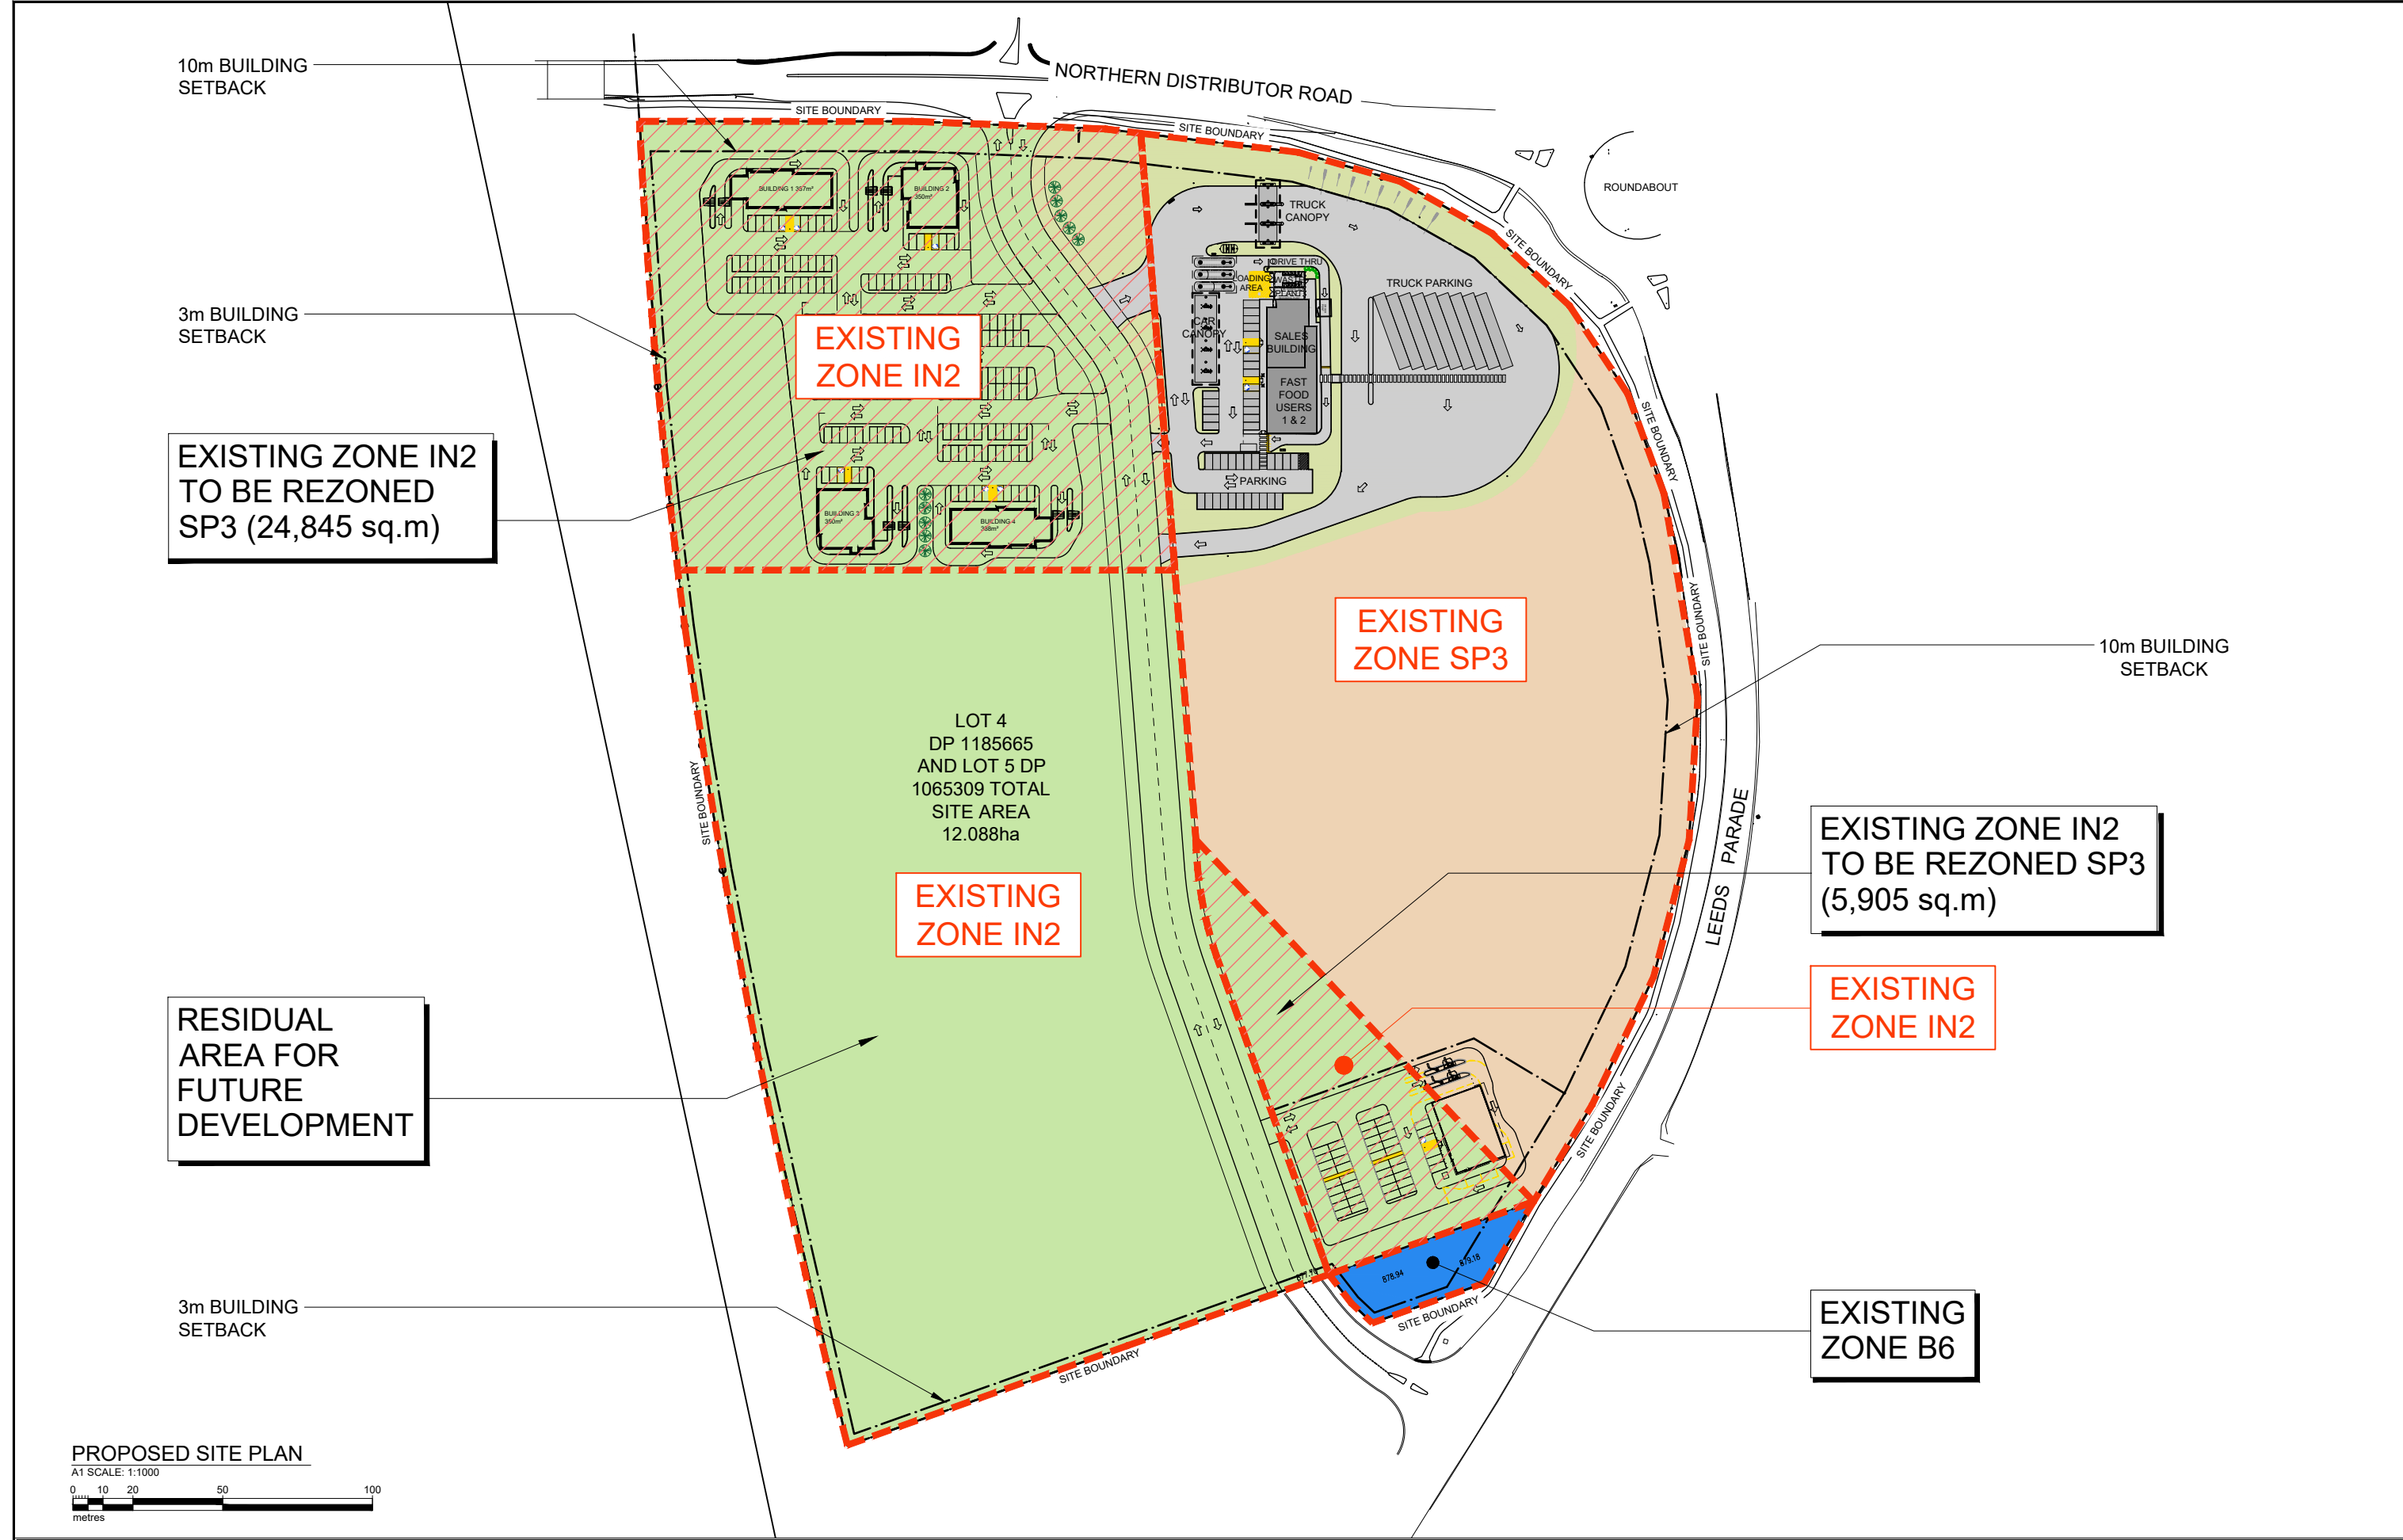

10m BUILDING SETBACK

3m BUILDING SETBACK

EXISTING ZONE IN2 TO BE REZONED SP3 (24,845 sq.m)

10m BUILDING SETBACK


EXISTING ZONE IN2 TO BE REZONED SP3 (5,905 sq.m)

RESIDUAL AREA FOR FUTURE DEVELOPMENT

EXISTING ZONE IN2

3m BUILDING SETBACK

EXISTING ZONE B6

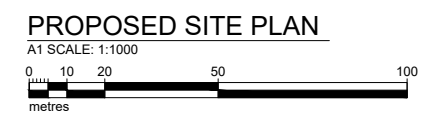

FOR APPROVAL

No	Date	Description	Amendment	By
B	20.11.2019	REVISED ROAD AND SITE LAYOUT		PP
A	20.02.2019	ORIGINAL ISSUE		JB



SUITE 5, 38-46 ALBANY ST
ST LEONARDS NSW 2065
TELEPHONE: 02 9436 2222
FACSIMILE: 02 9439 1340
www.mchp.com.au

Client
JASBE PETROLEUM
Project
**PROPOSED SERVICE STATION + FAST FOOD
LOT 4 DP 1185665 & LOT 5 DP 1065309
185 LEEDS PARADE
ORANGE, NSW 2800**

Drawing Title
PROPOSED REZONING CONCEPT PLAN

A1 Scale 1:1000	A3 Scale HALF A1 SCALE	Date 20.02.2019	Drawn JB
Drawing No 18-076 RZ01			Revision B