


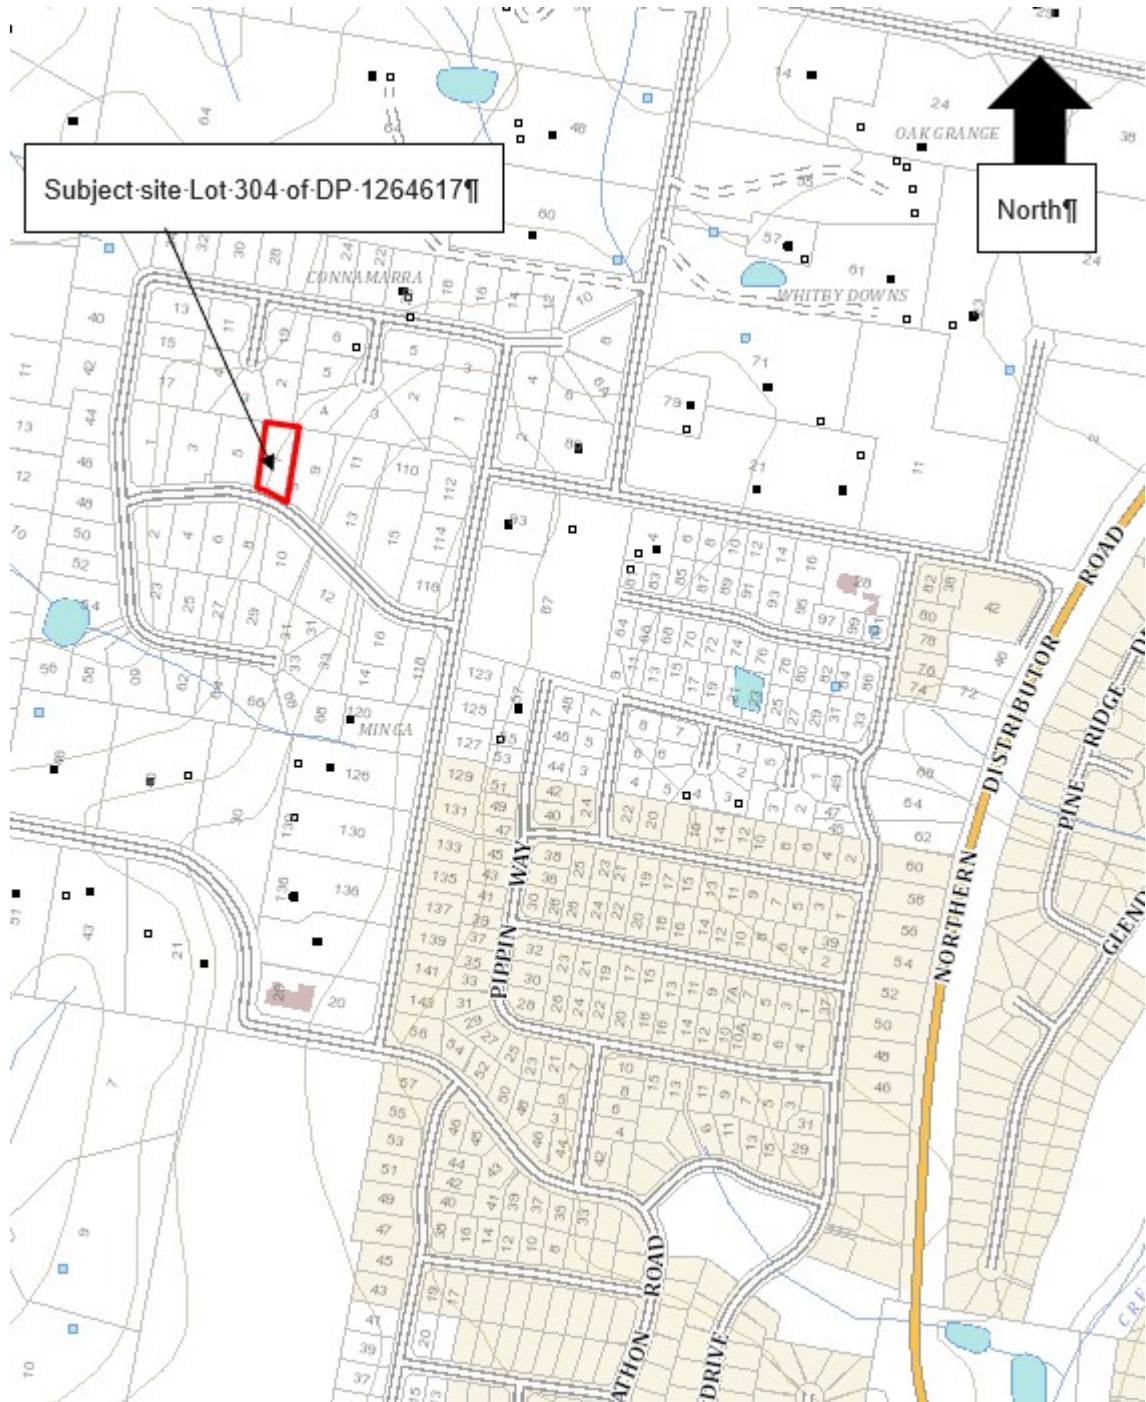
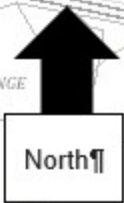
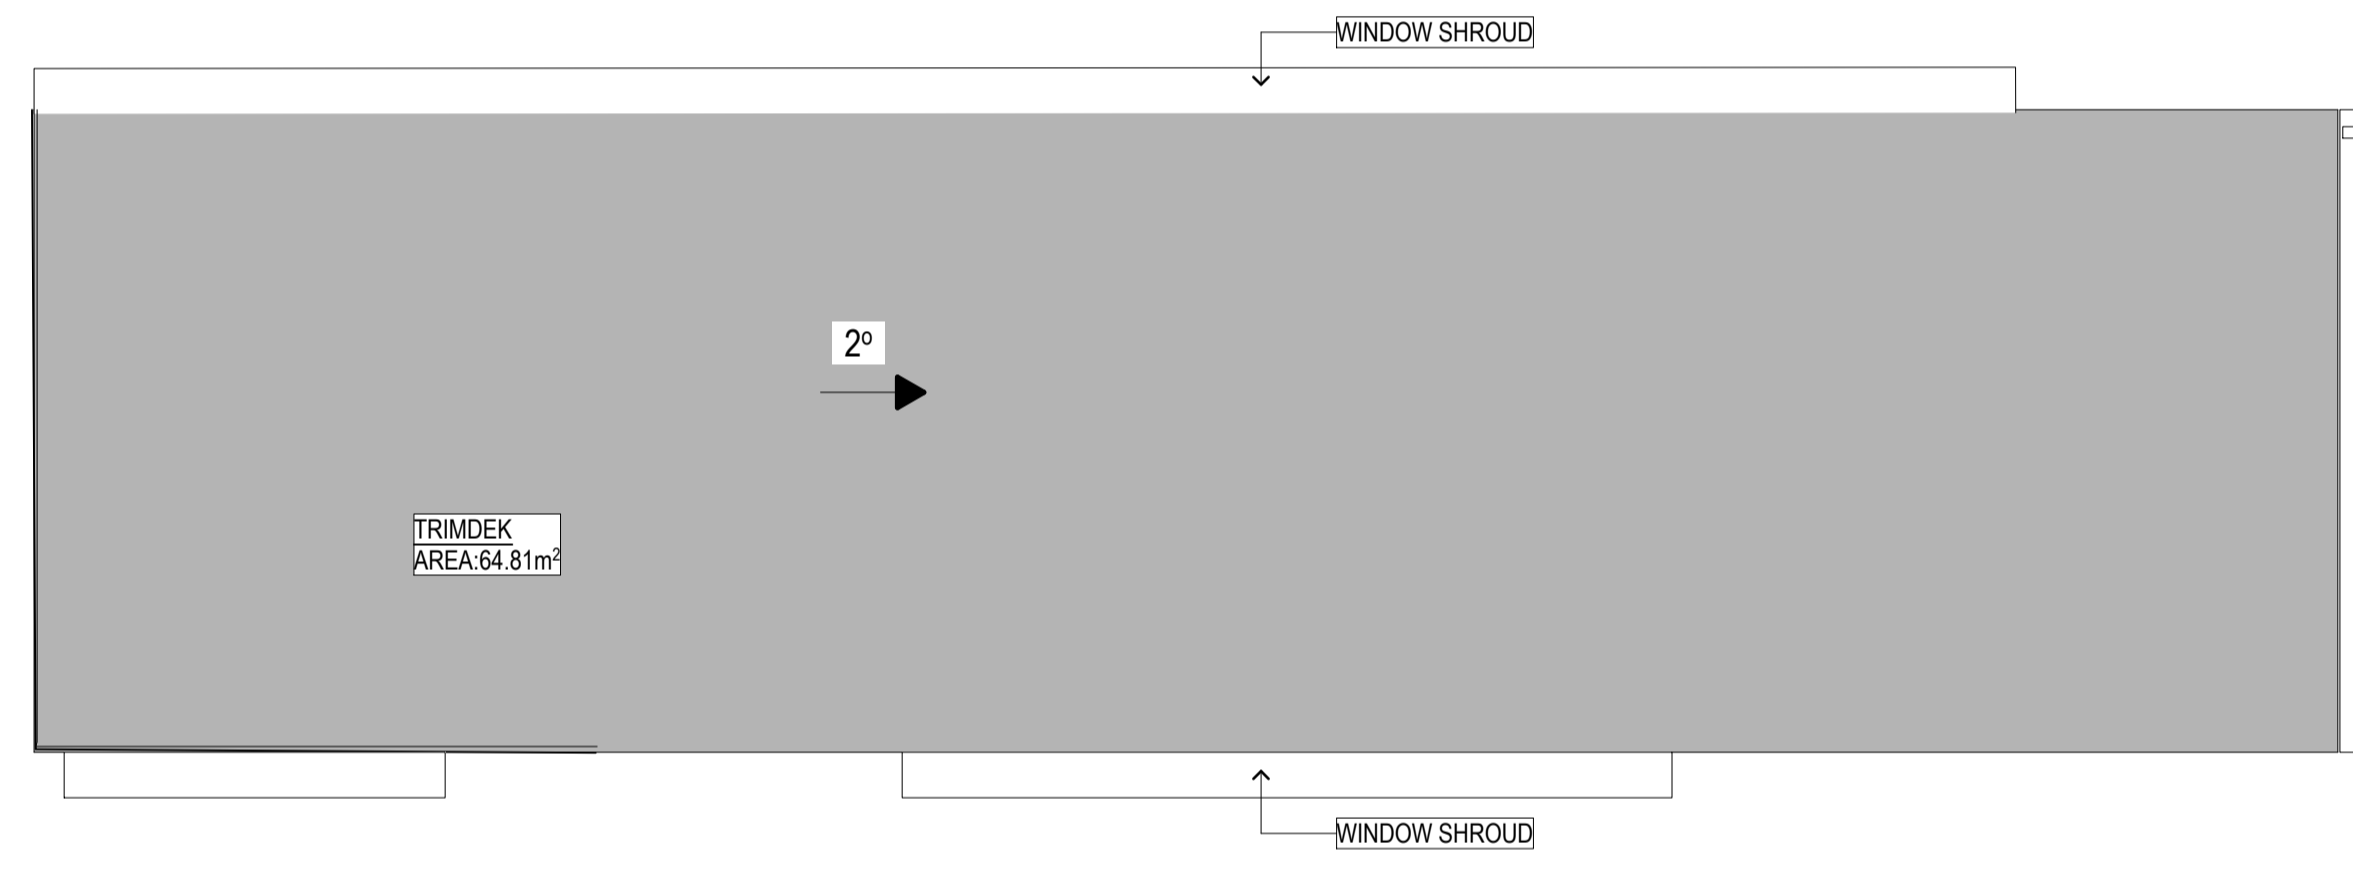


Notification Plan – 7 Hilldale Crescent Orange

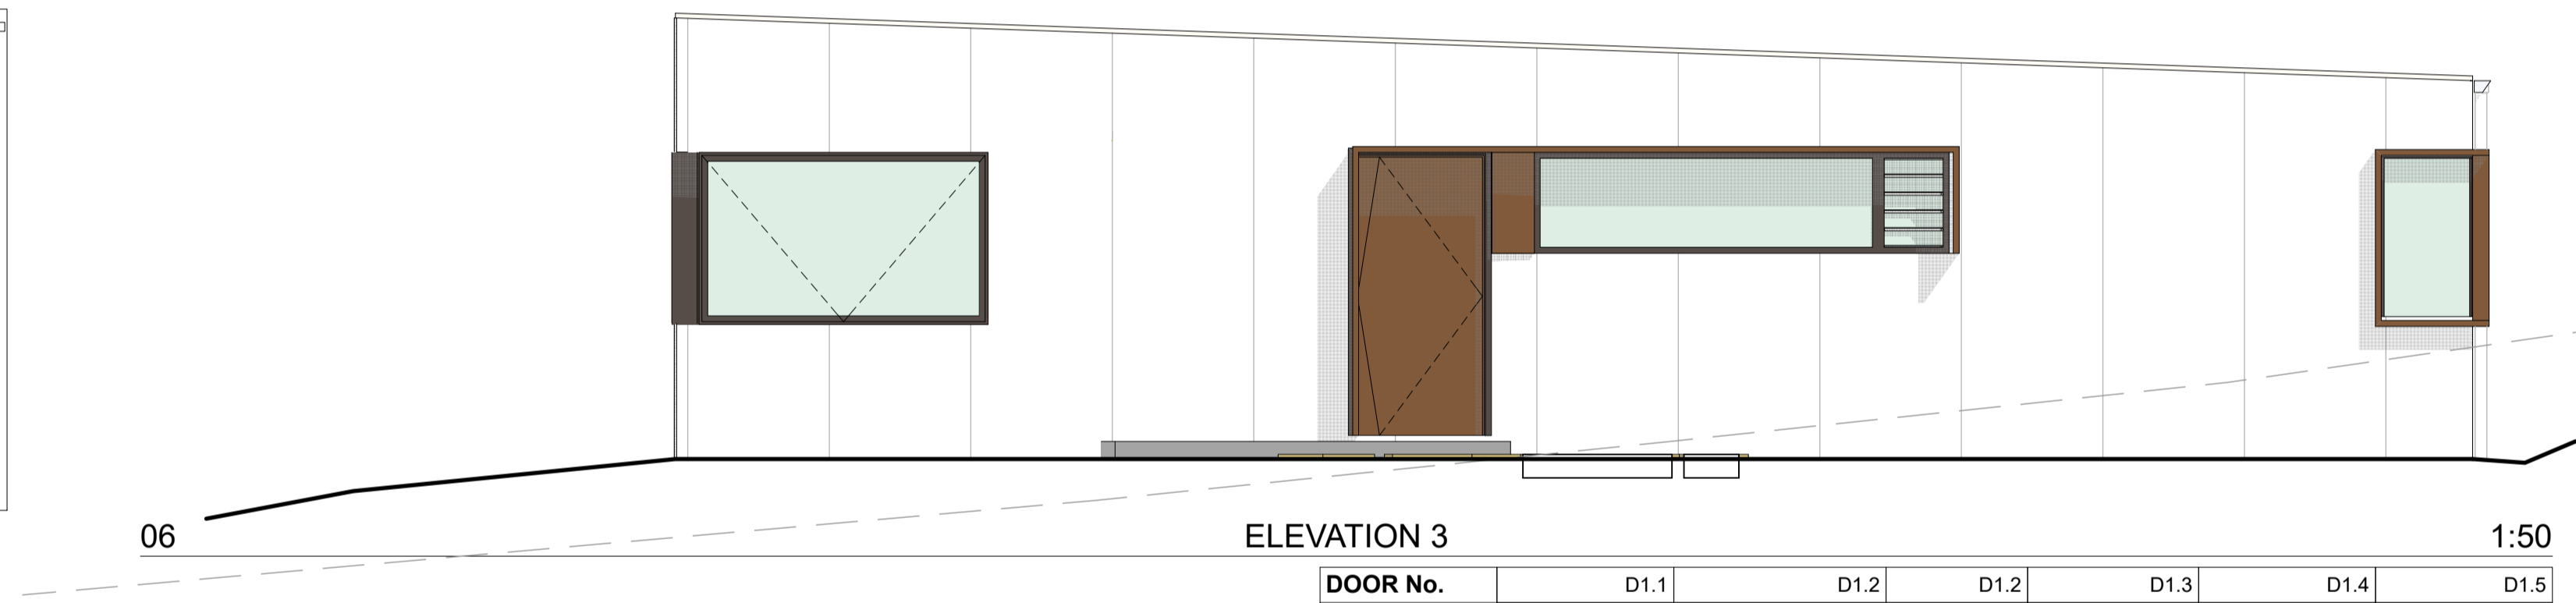

Subject site-Lot 304-of-DP-1264617

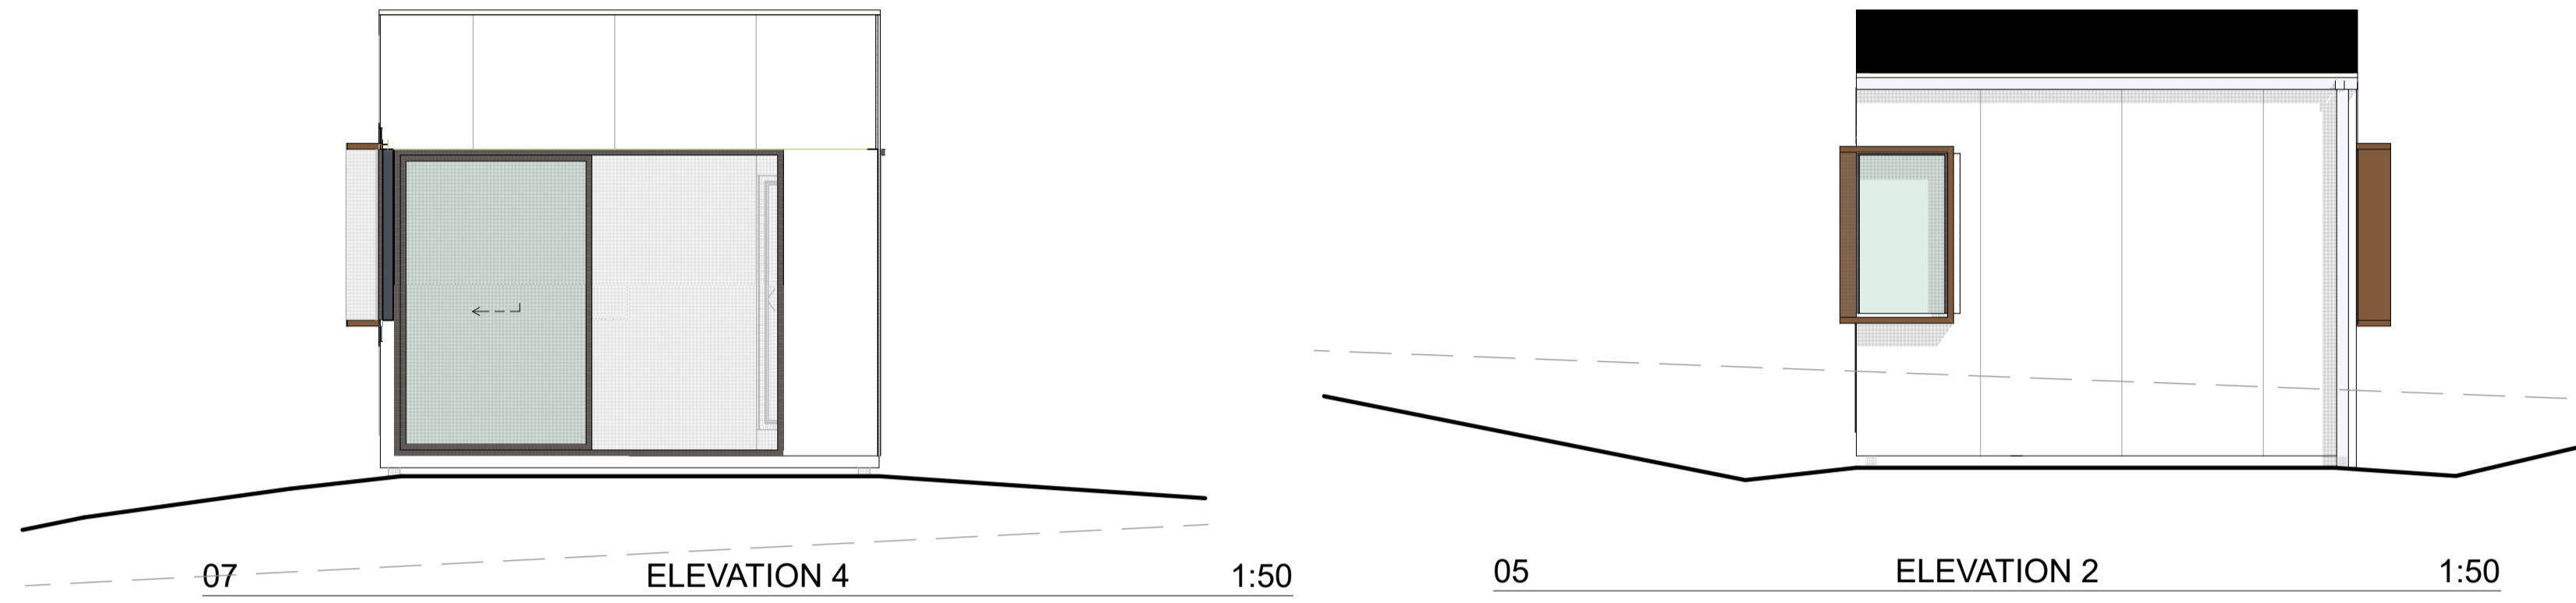

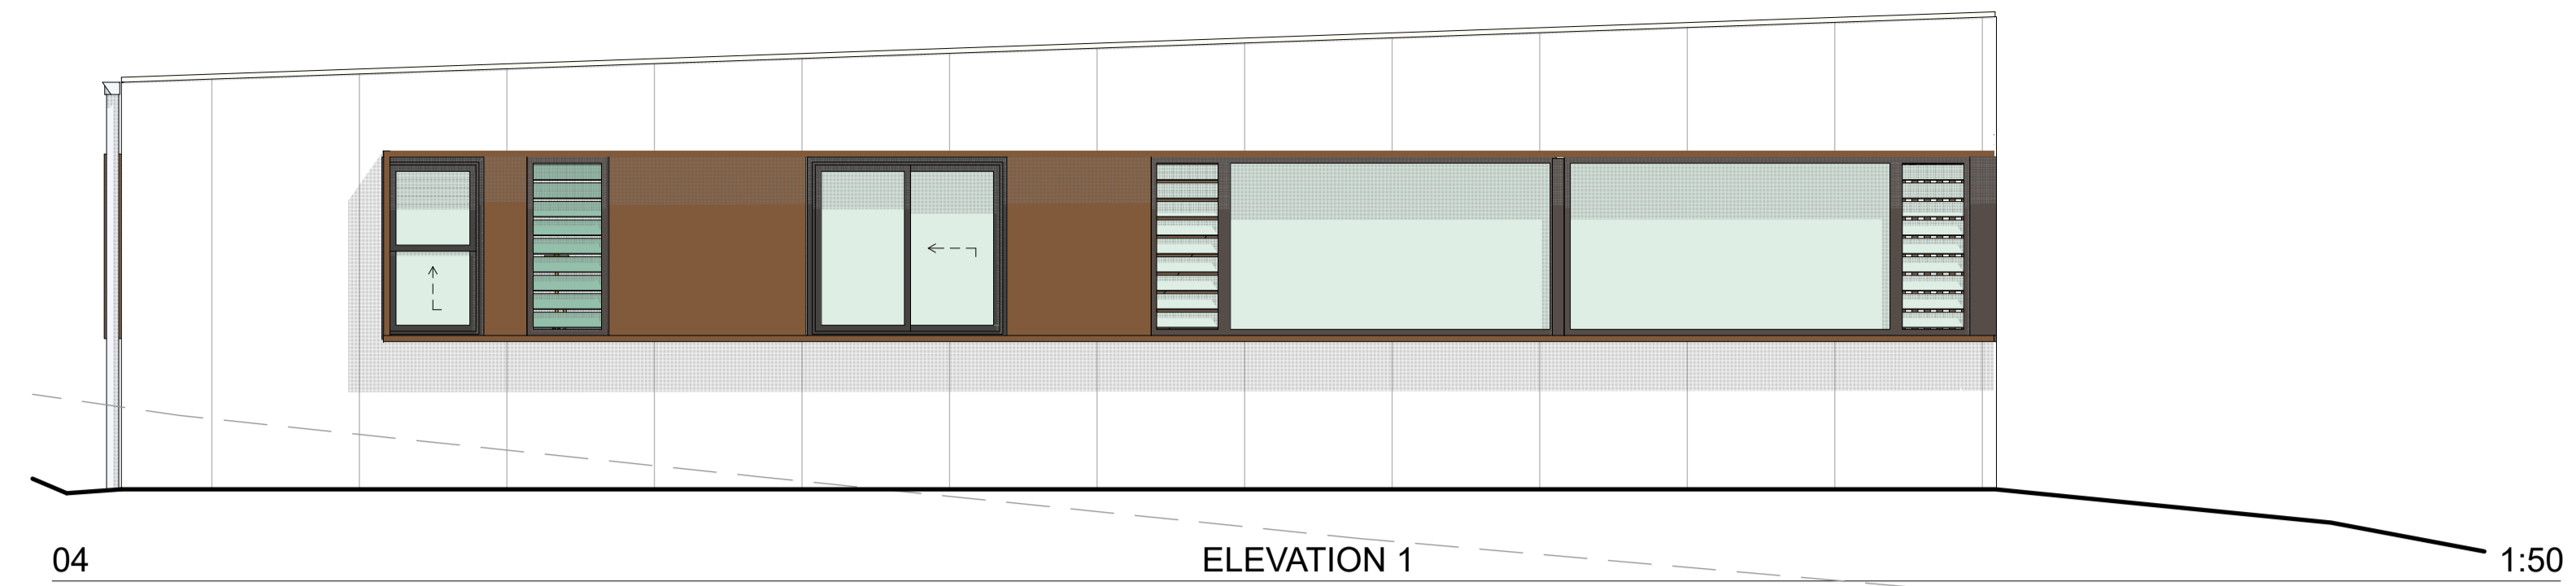

DOOR No.	D1.1	D1.2	D1.2	D1.3	D1.4	D1.5
SIZES	1,140x2,400	3,300x2,450	820x2,100	820x2,100	1,139x2,100	820x2,100
View from Opening Side						
OPERATION	Pivot entry door	AL powdercoated Slider	Int. hinged door painted	Int. hinged door painted	Int. hinged door painted	Int. hinged door painted
Frame Type	HWD Timber	ALUMINIUM				
Frame Finish						
LEAF		See basix	Solid core ?			

WINDOW No.	W1.1	W1.2	W1.3	W1.4	W1.5	W1.6
SIZES	2,452x1,460	3,300x1,450	3,300x1,450	1,600x1,450	656x1,450	800x1,450
View from Opening Side						
OPERATION	Top hung strut window	Fix / Louvres	Fix / Louvres	Fix / Slider	Louvres	Single hung
Frame Type	AL Powdercoated	AL Powdercoated	AL Powdercoated	AL Powdercoated	AL Powdercoated	AL Powdercoated
Frame Finish	TBA					
LEAF						

WINDOW No.	W1.7	W1.8	W1.9
SIZES	740x1,450	740x1,450	3,518x855
View from Opening Side			
OPERATION	Corner fixed glazing	Corner fixed glazing	Fix / Louvres
Frame Type	AL Powdercoated	AL Powdercoated	AL Powdercoated
Frame Finish			
LEAF			

02 FIRST FLOOR - OPTION 1 1:50